


ELEVATION 2

1 : 500

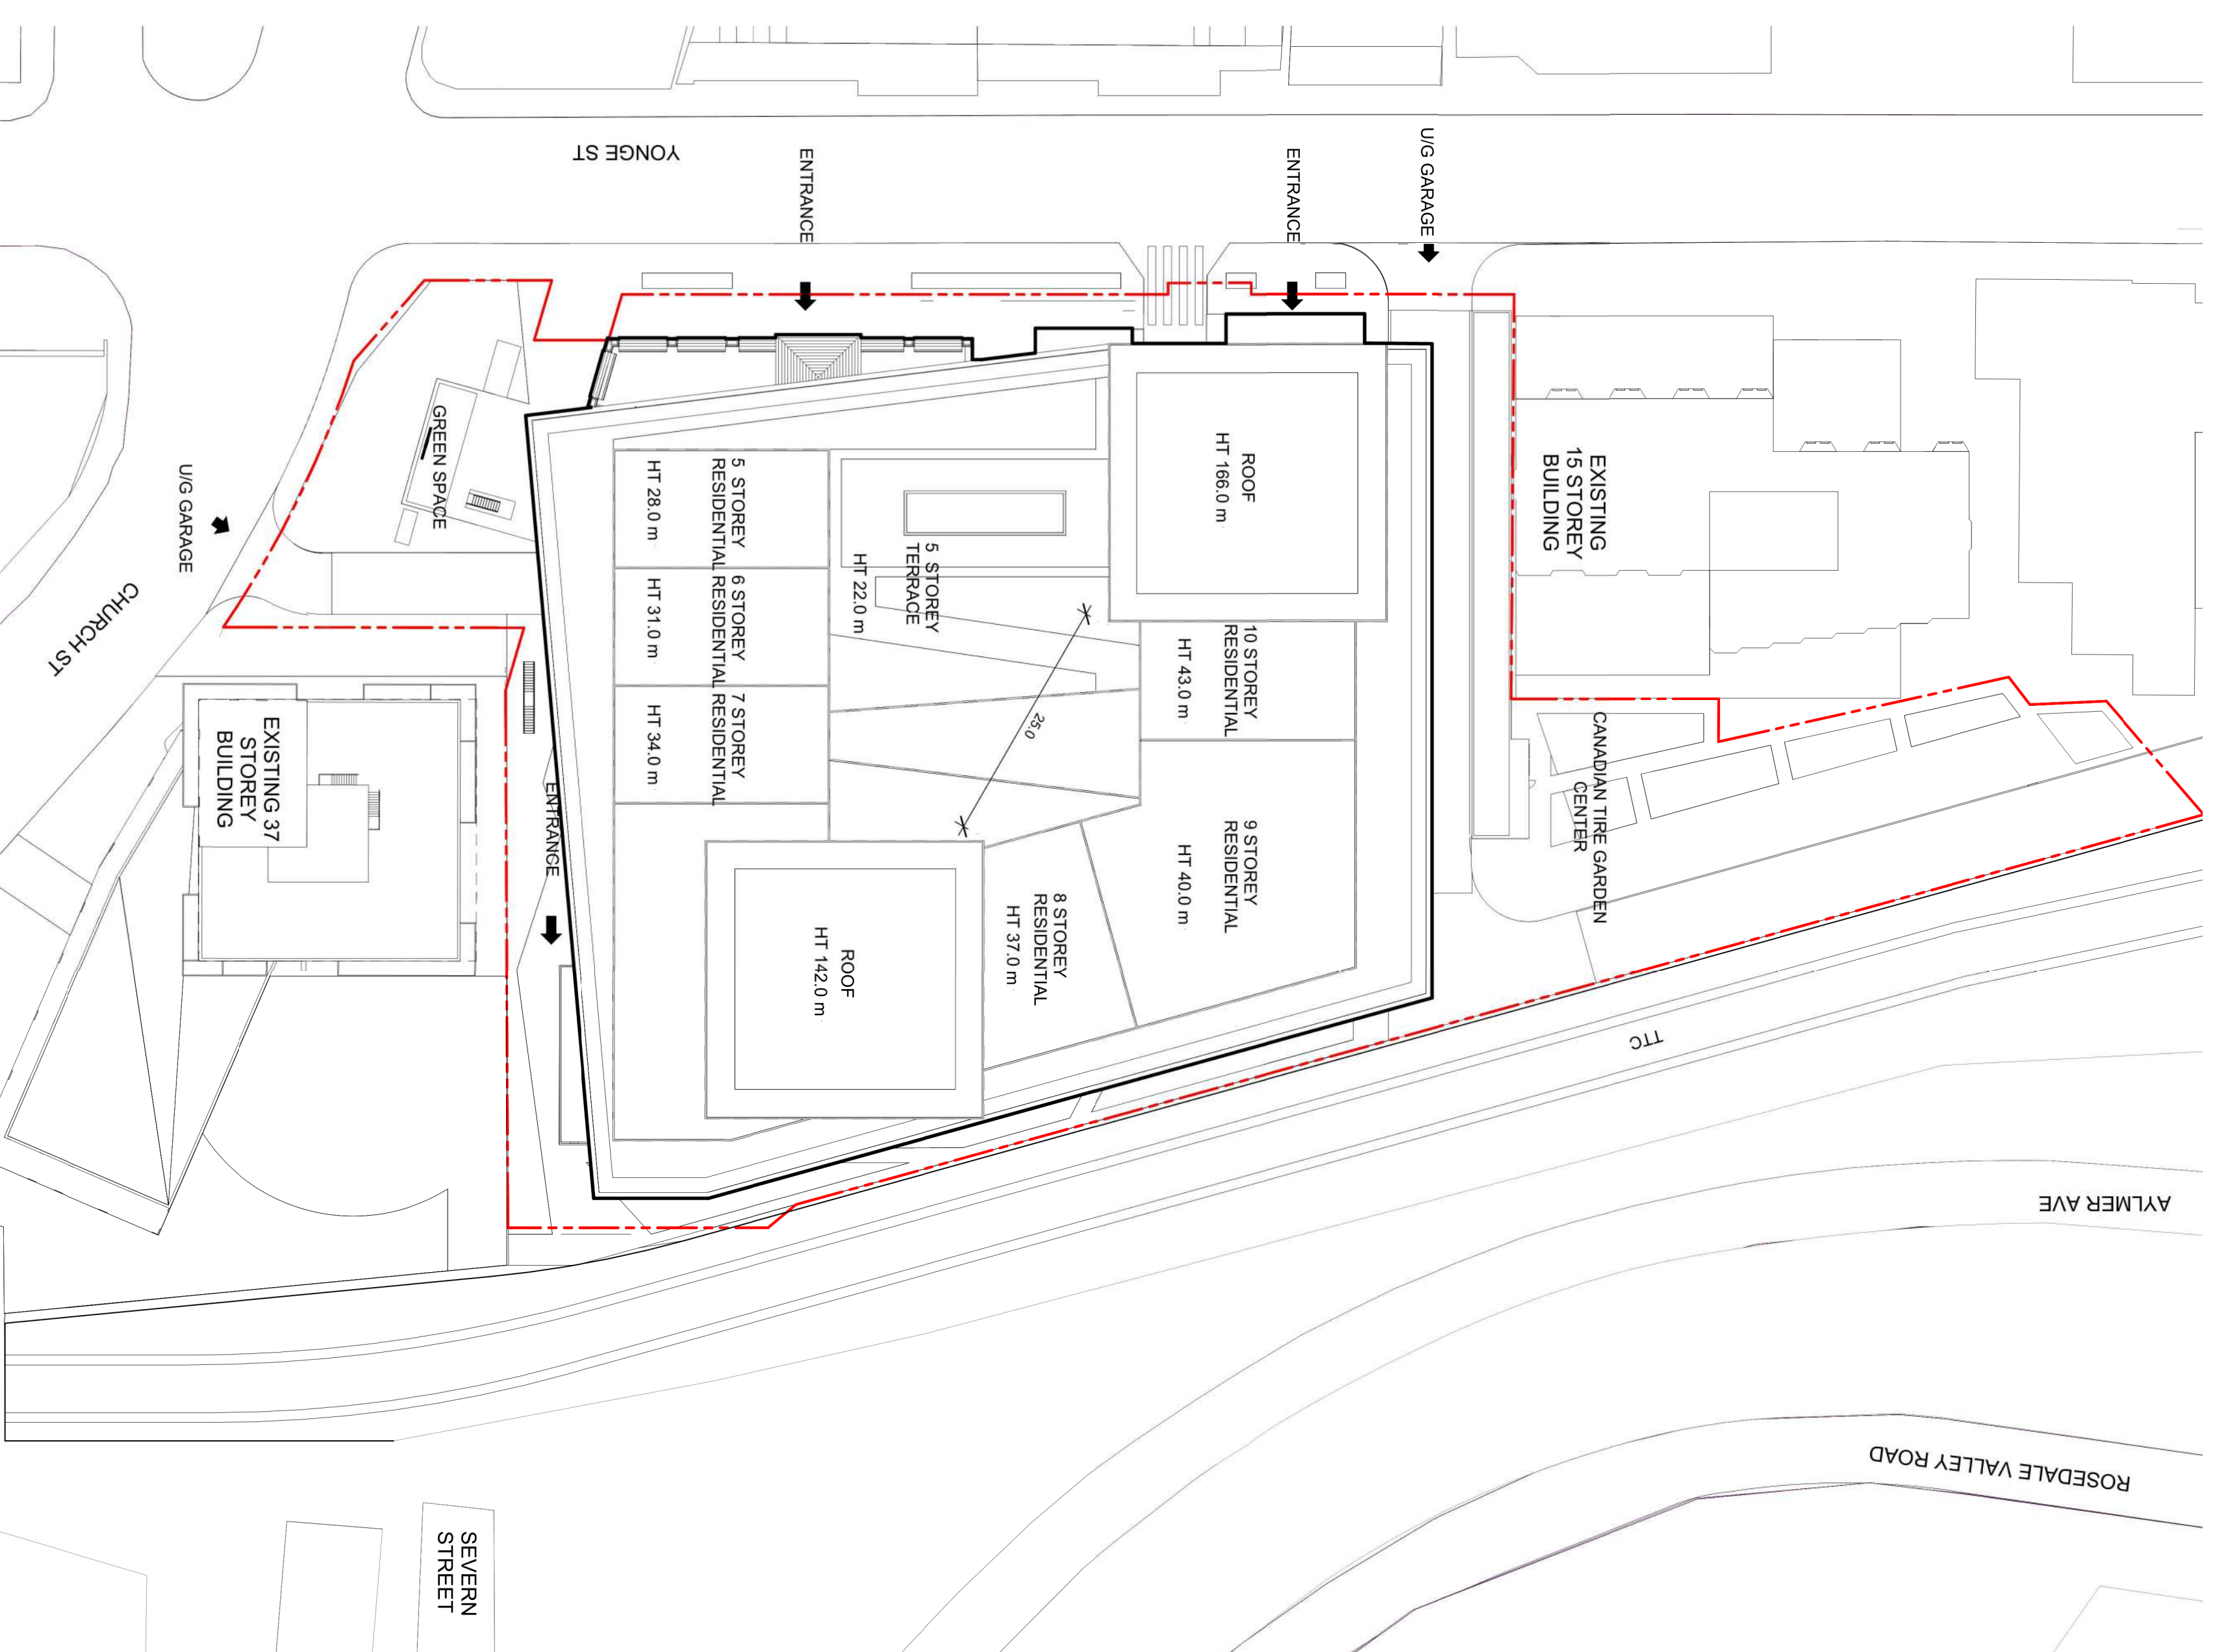

PLAN 1

1 : 500

